




Intersecton Starkey Rd./Buck Mountain Rd.

Starkey Road/Buck Mountain Road Intersection Improvements



TYPICAL SECTIONS

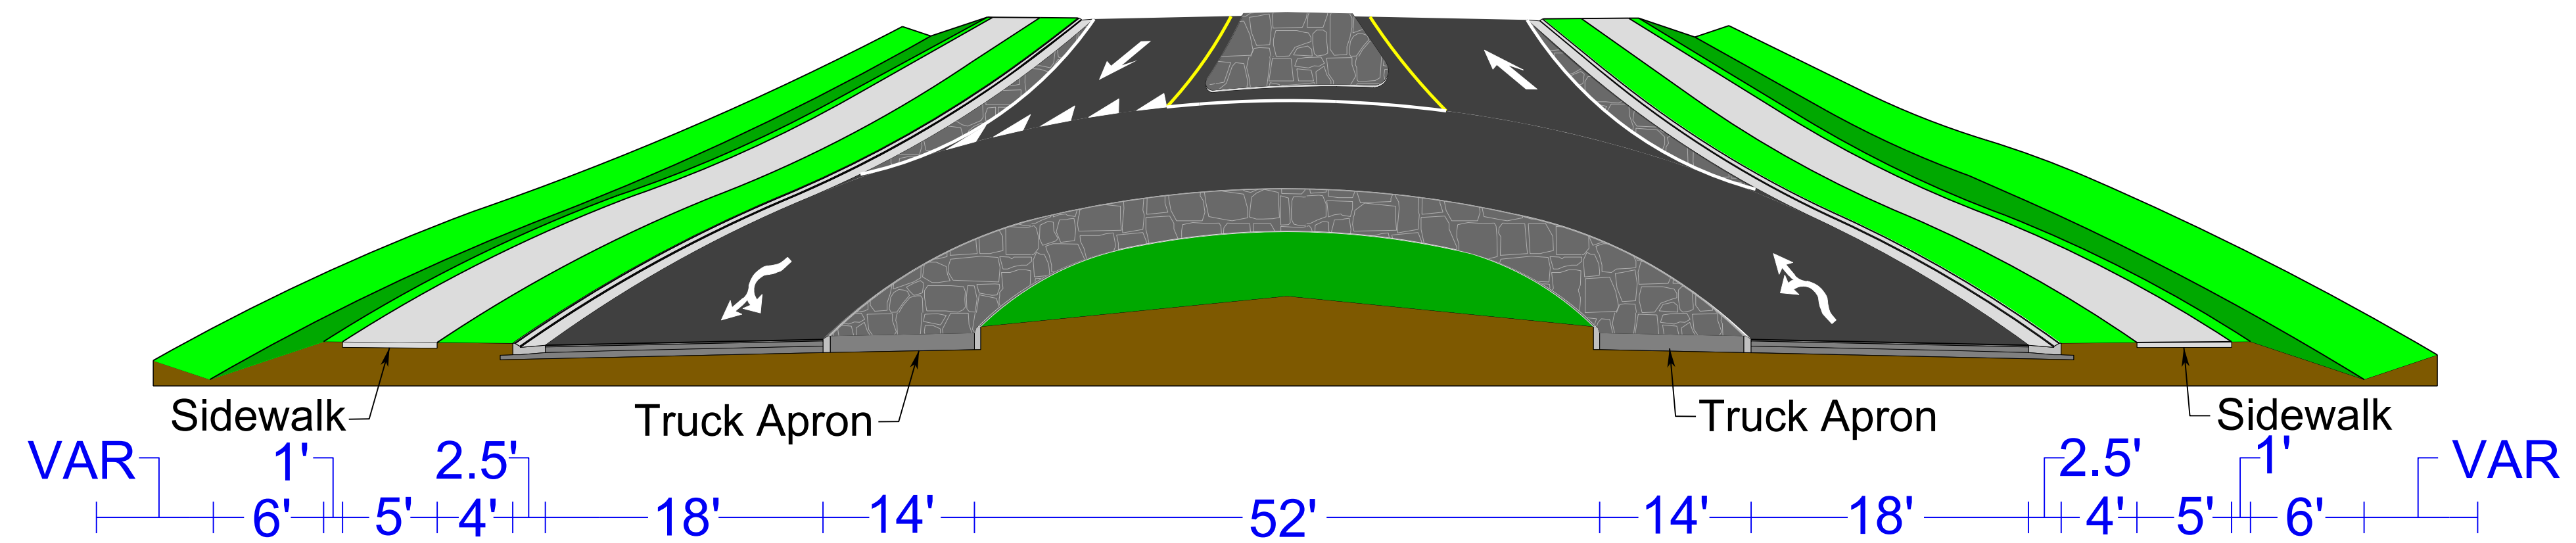

ROUNDBOUT

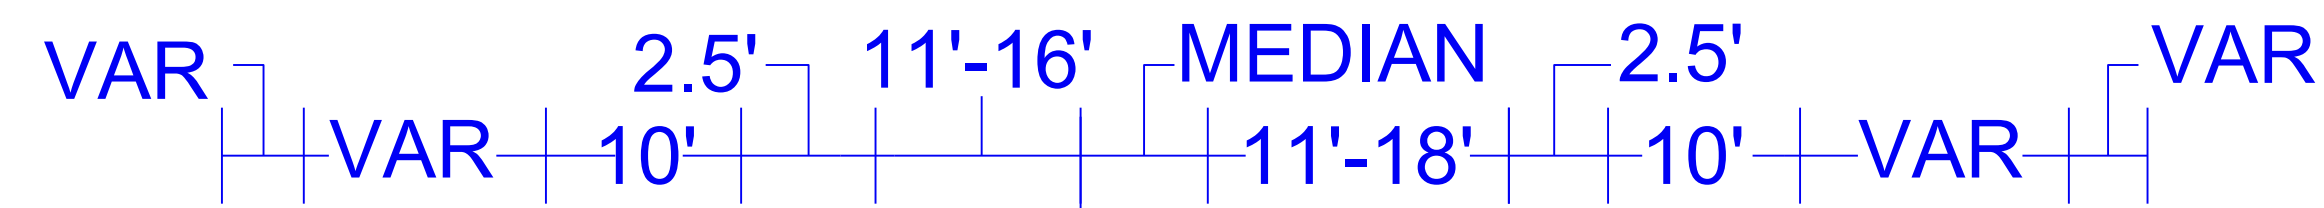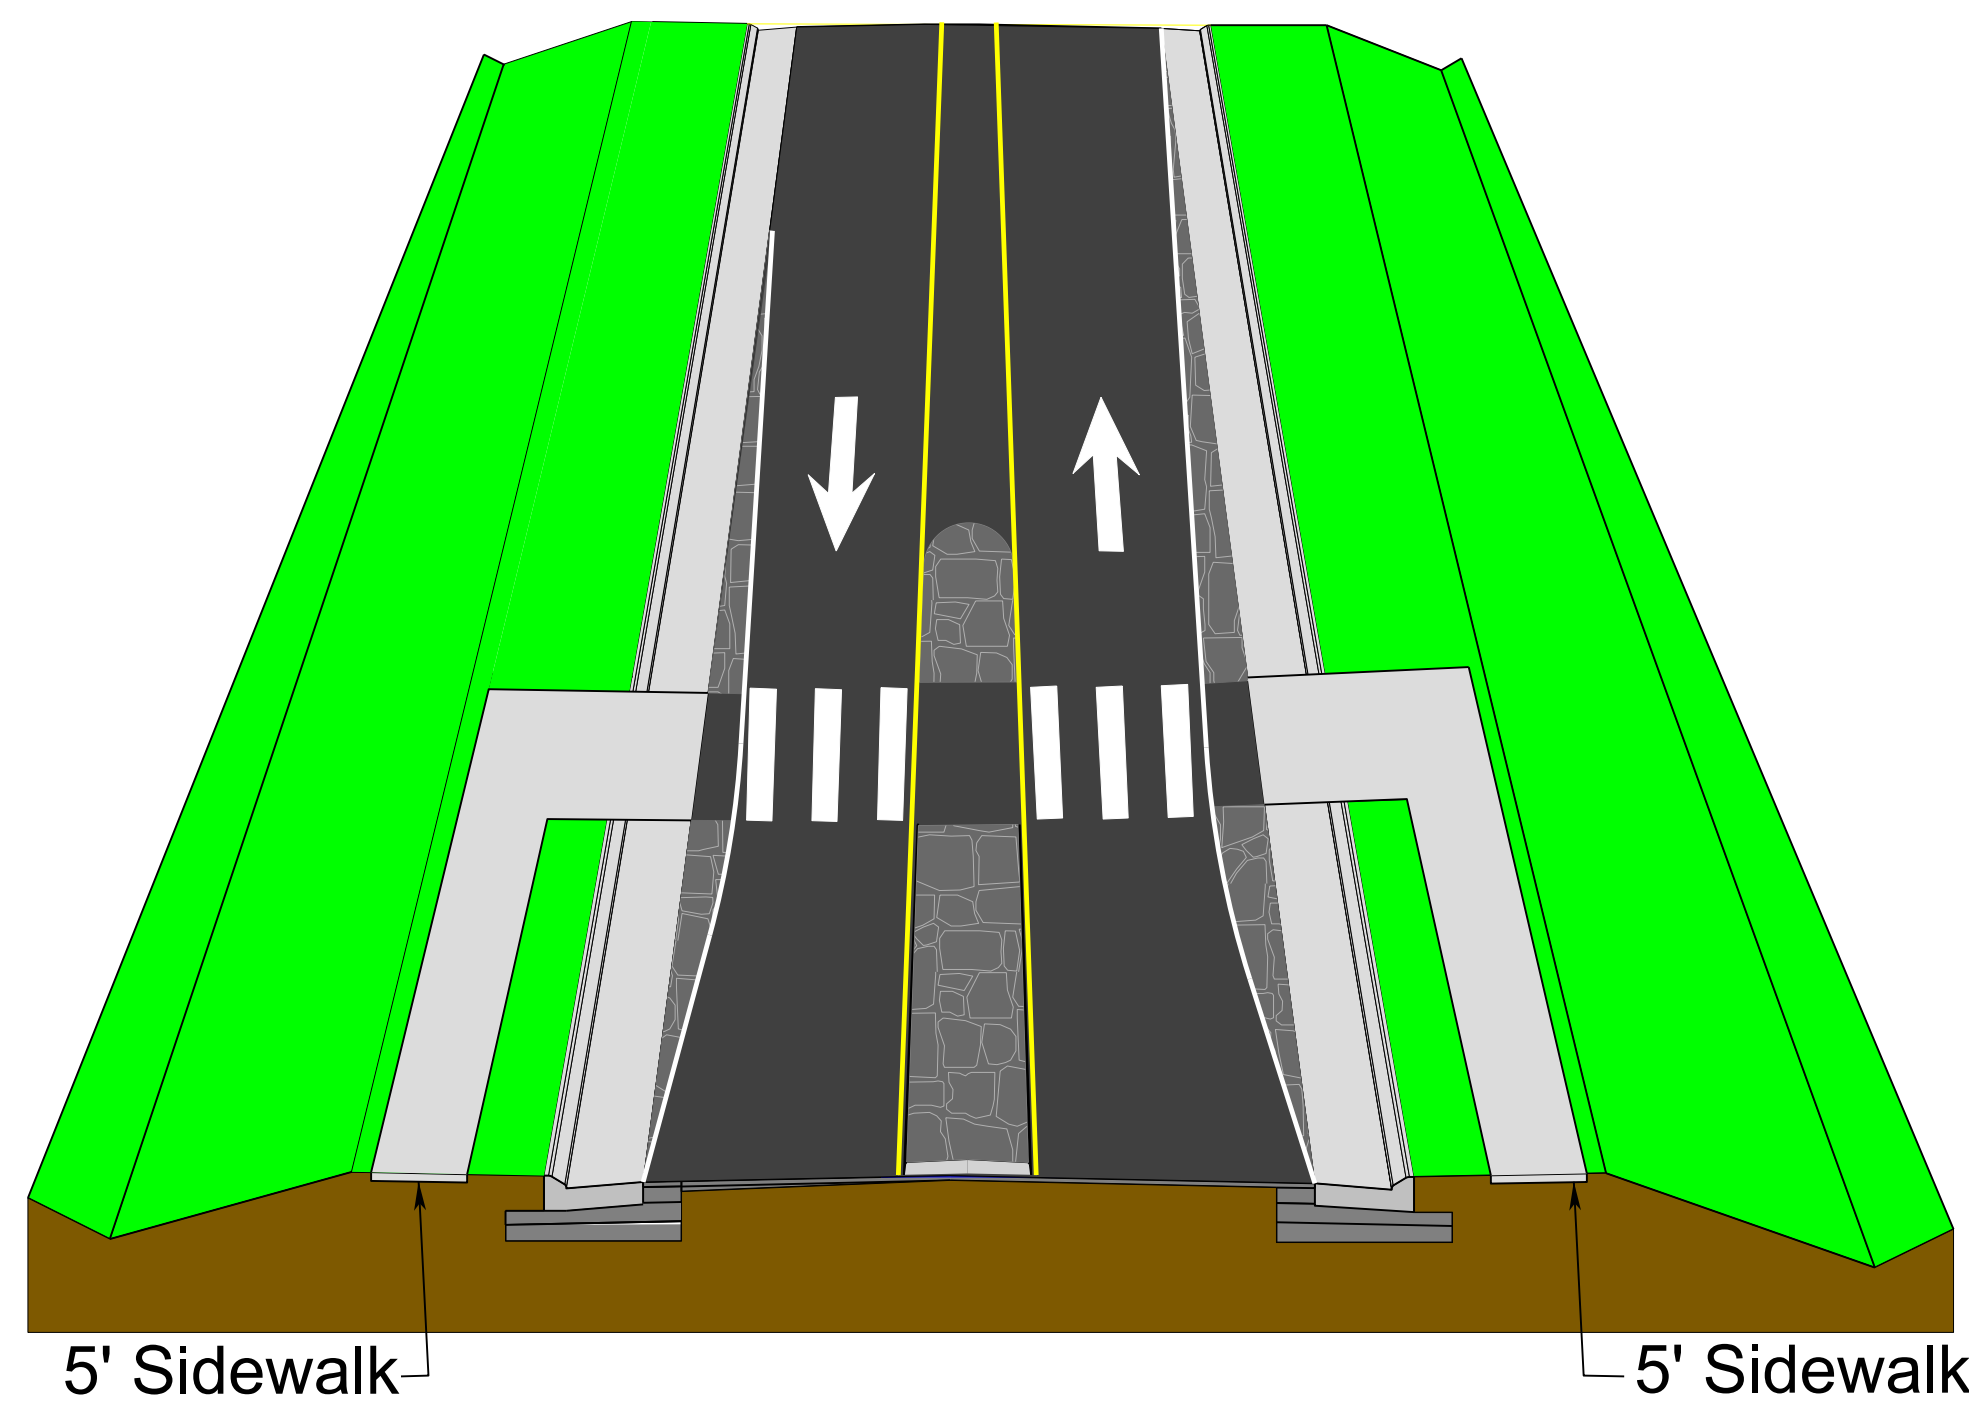

STARKEY ROAD NORTH & SOUTH

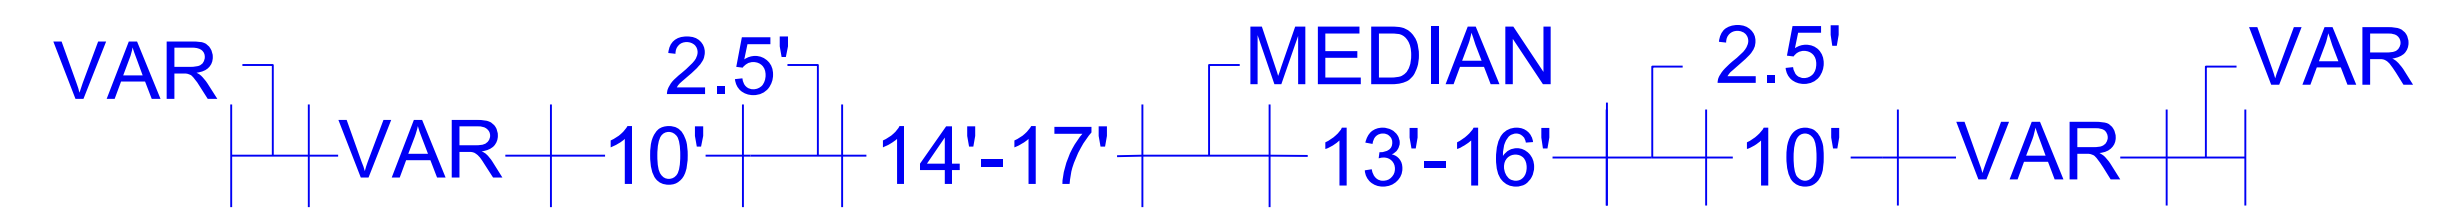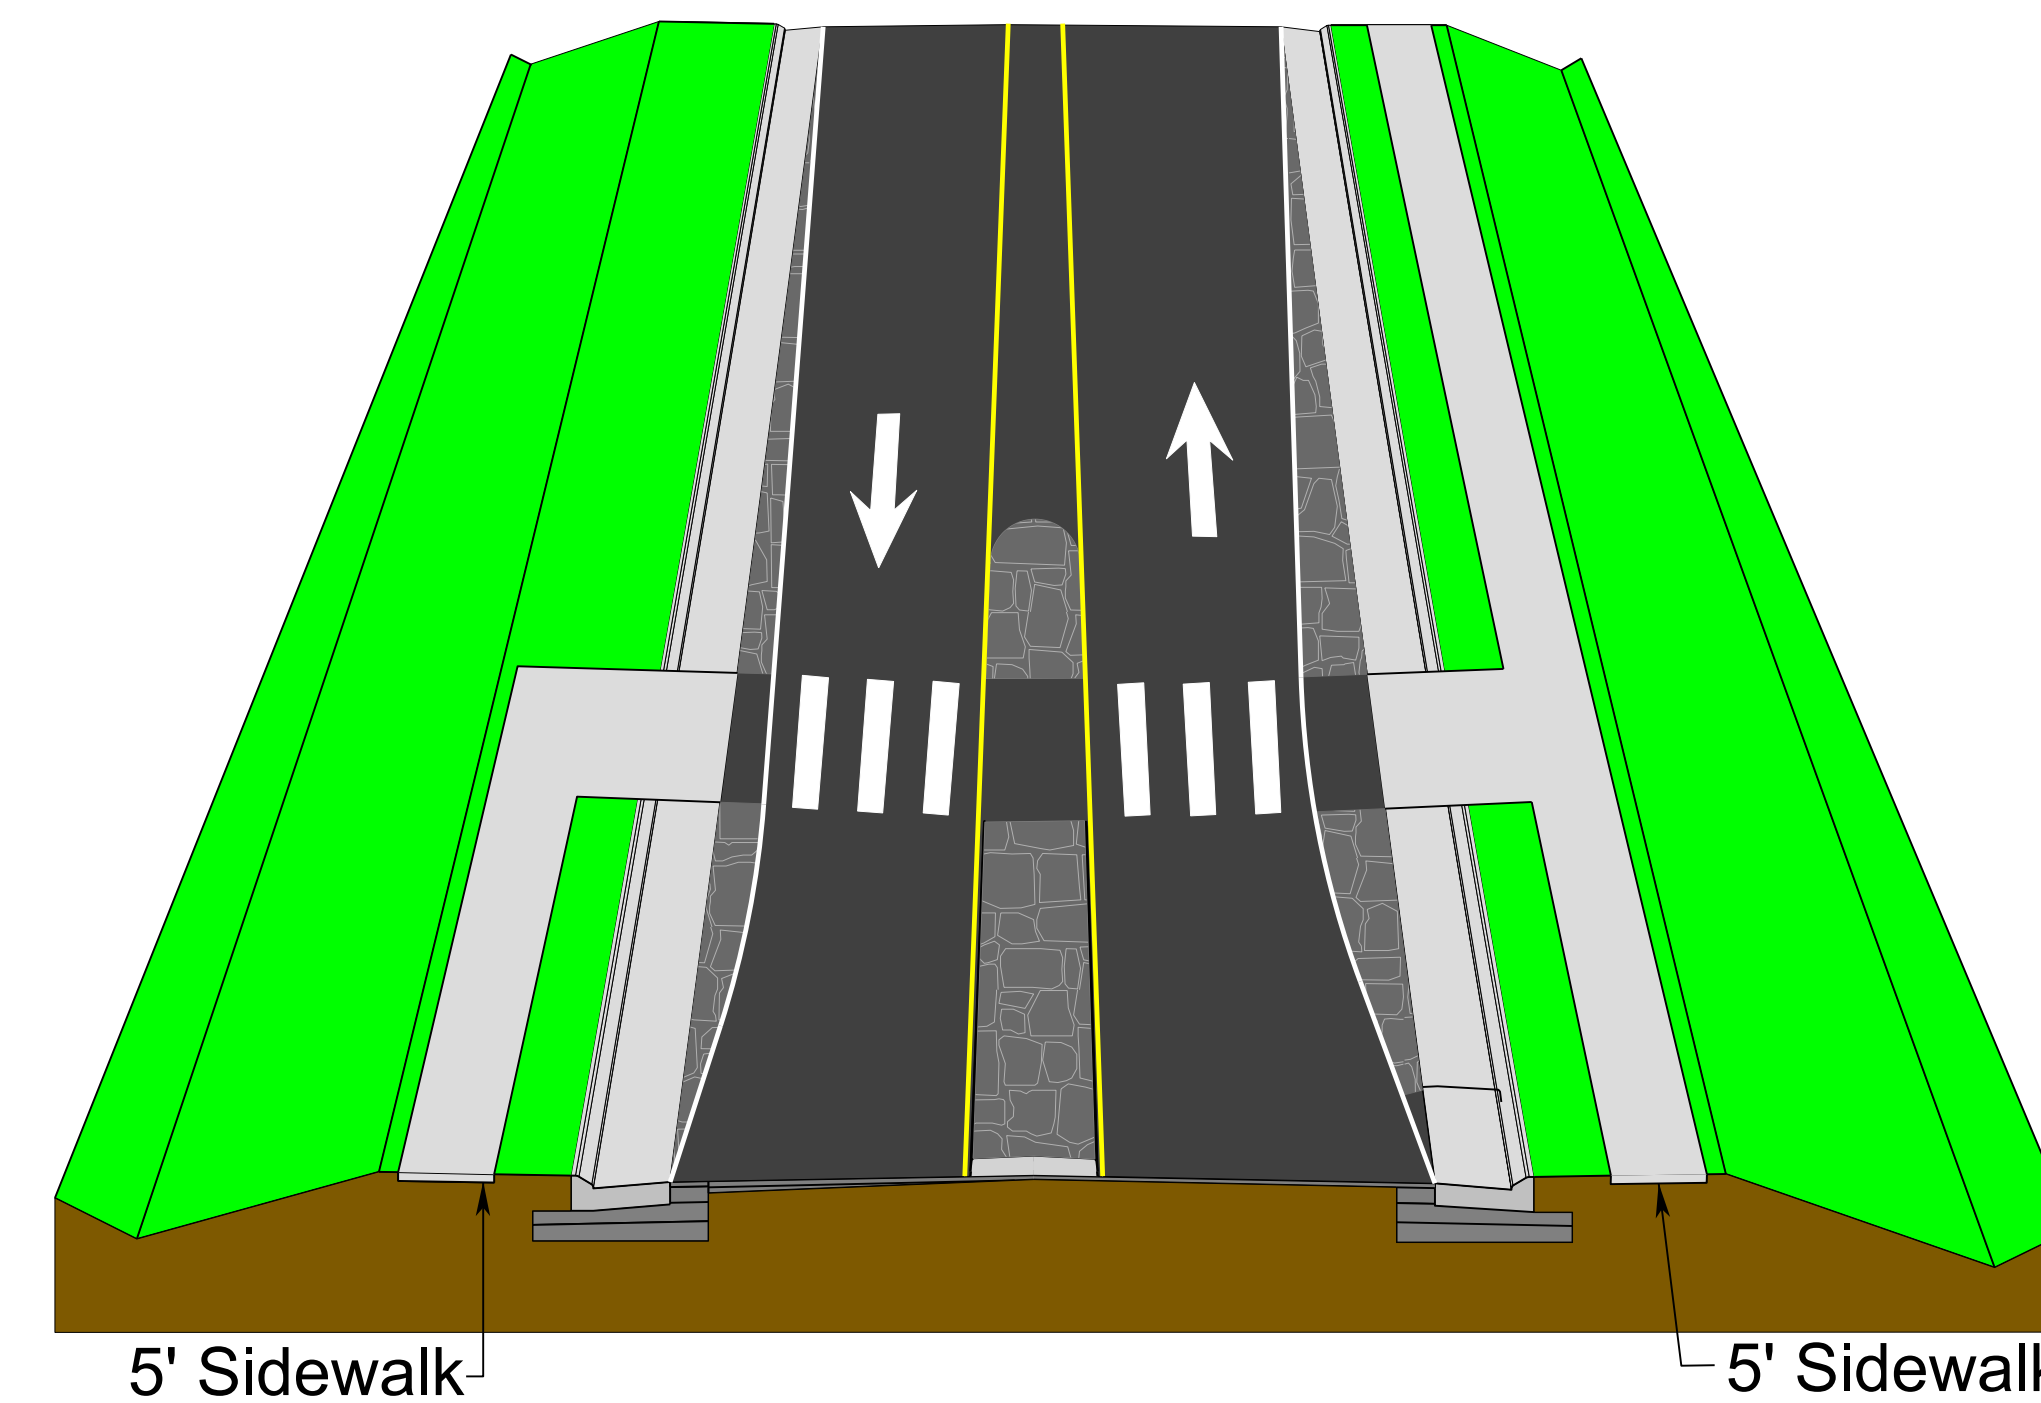

BUCK MOUNTAIN ROAD